




TILE READY[®] Triple Curb Shower Pan

Redi Base[™] Model 3054CDT



(30"D x 54"W - Center Drain, Curbs on 54" side, 30" left side & 30" right side)

SCALE: 1/12

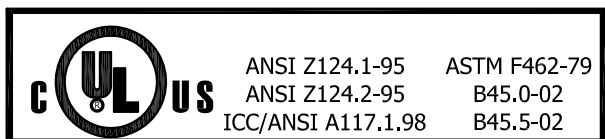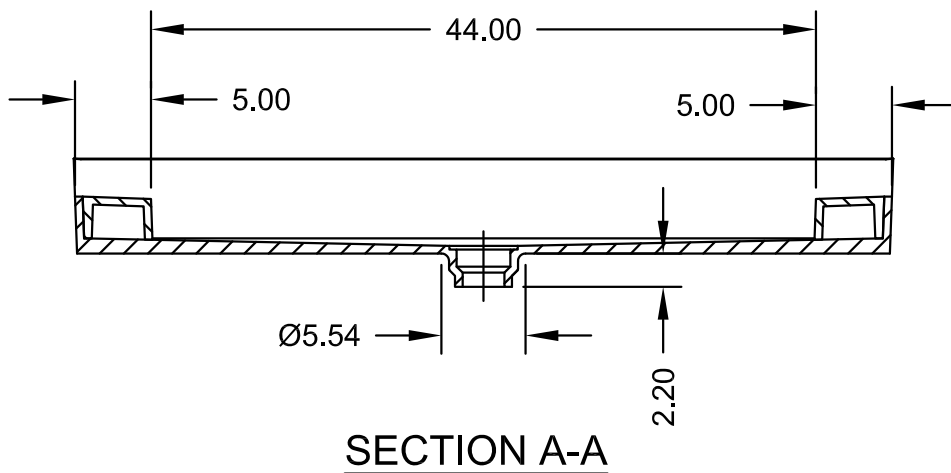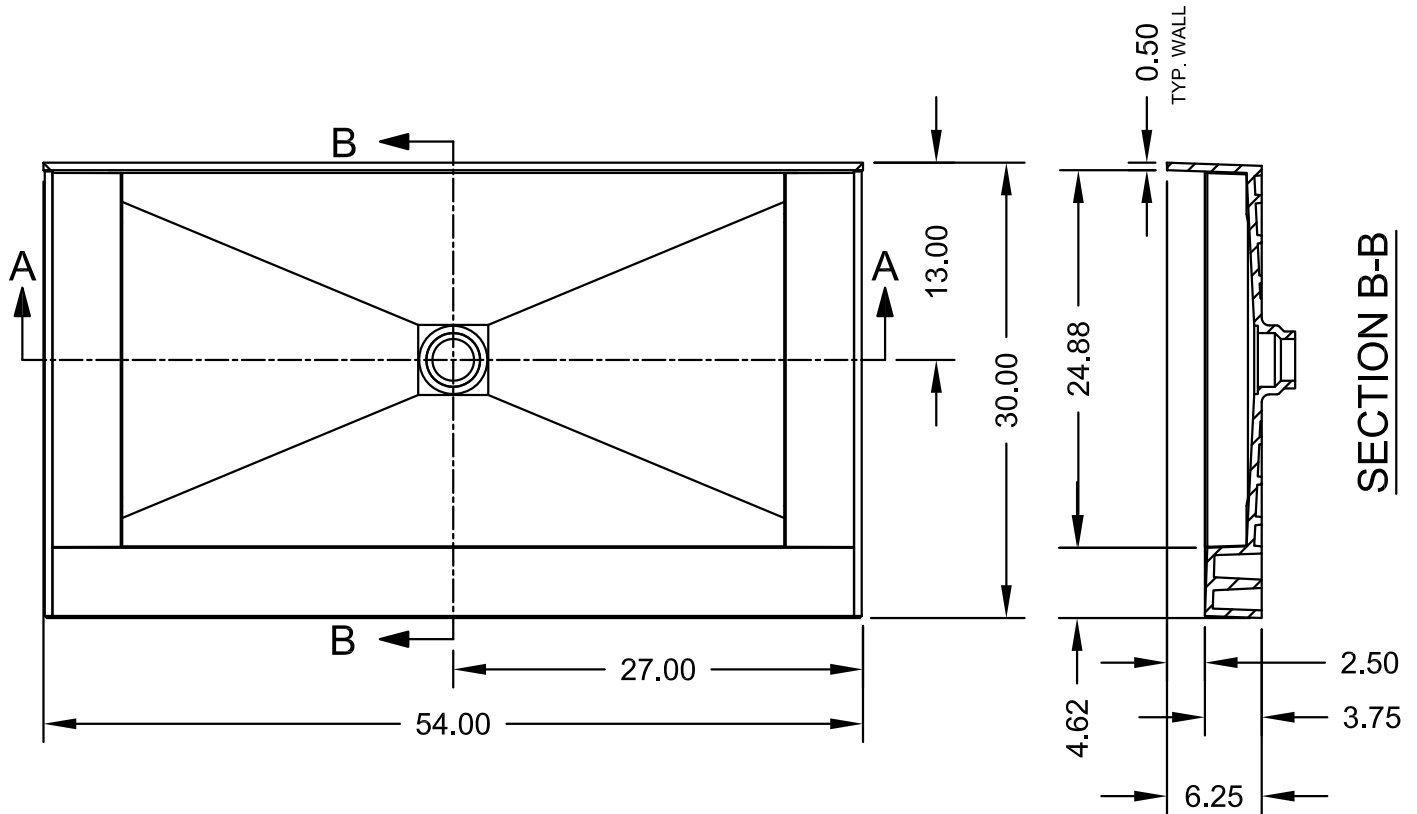

Toll Free 800.232.6156 techsupport@tileredi.com
 Tel: 954.323.0125
 Fax: 954.344.8064 www.tileredi.com

