


SCALE: 1/12

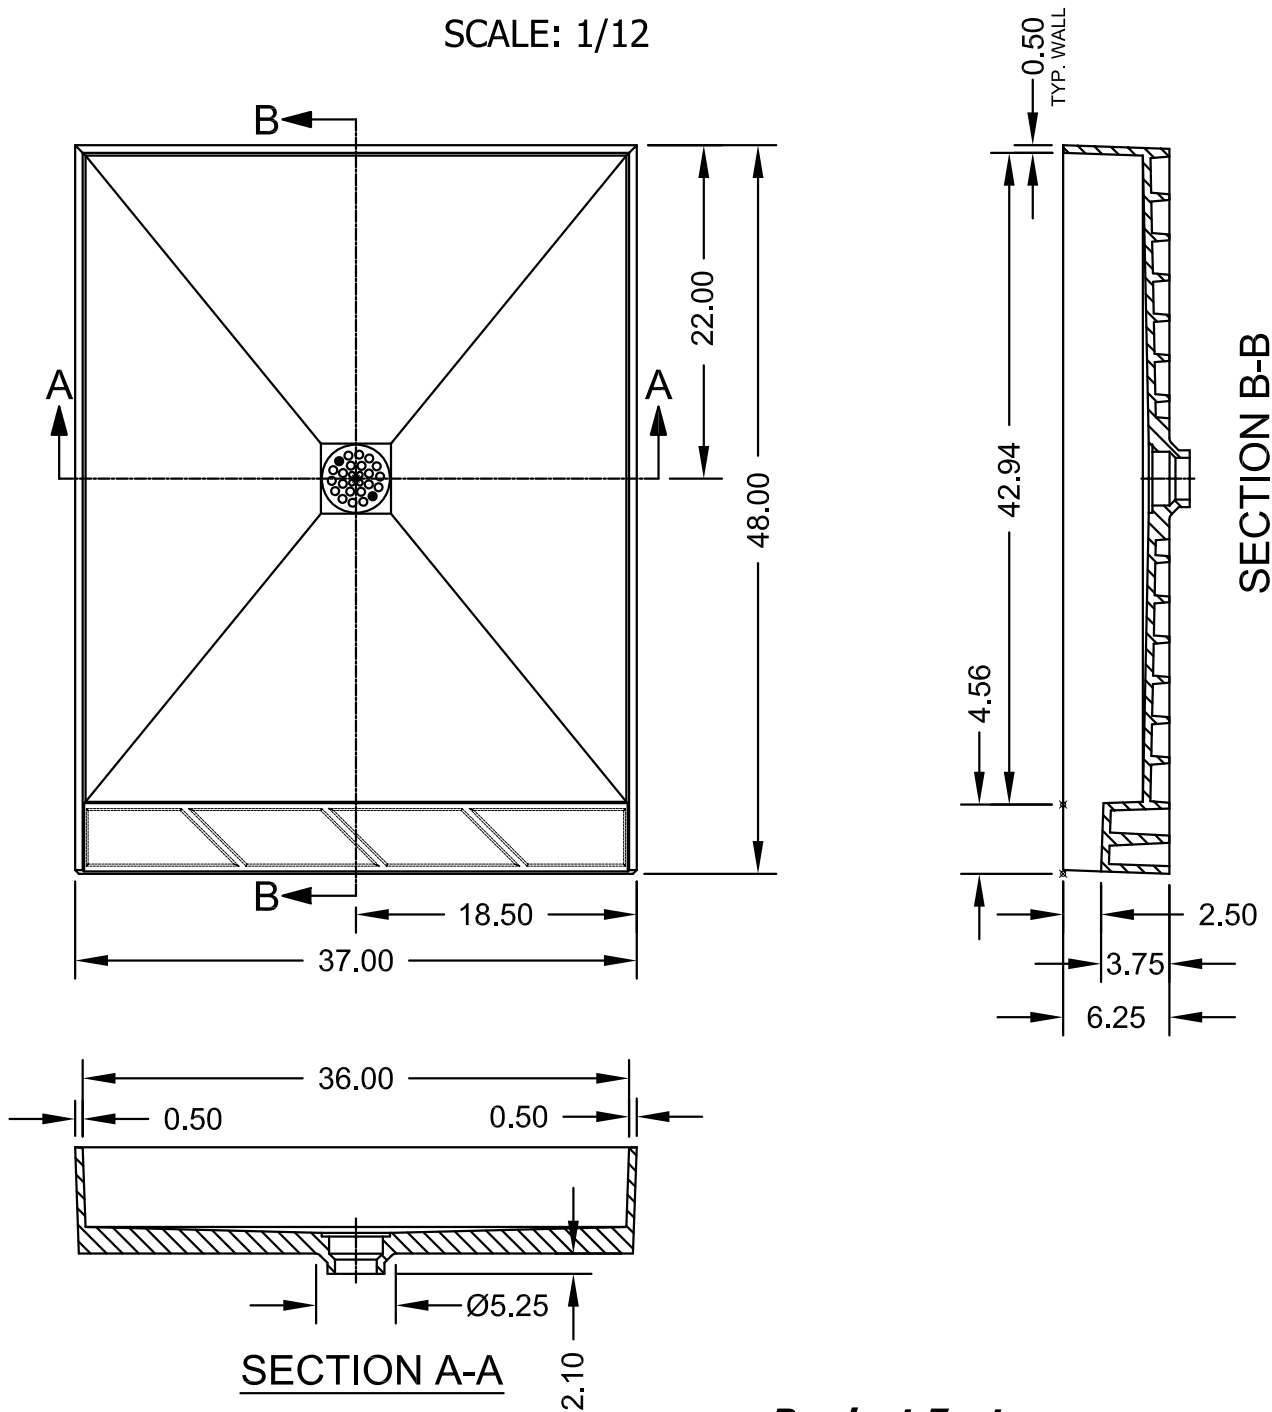

Product Features:

- . Intergrated 2" PVC drain (adaptable to cast iron and ABS)
- . Intergrated curb with structural ribbing
- . .6" Splash Walls
- . Floor pre-pitched ¼" per foot to drain
- . Tile set directly on pan surface
- . No mud setting or hot mopping required
- . Round polished adjustable drain plate (square plates available)



ANSI Z124.1-95
ANSI Z124.2-95
ICC/ANSI A117.1.98

ASTM F462-79
B45.0-02
B45.5-02

Toll Free 800.232.6156 techsupport@tileredi.com
Tel: 954.323.0125
Fax: 954.344.8064 www.tileredi.com

